


Drawing name: E:\my documents\lwork\ljobs\3WC\standards development\standard drawings\SD11-6 REV A.dwg (06 Nov, 2015)

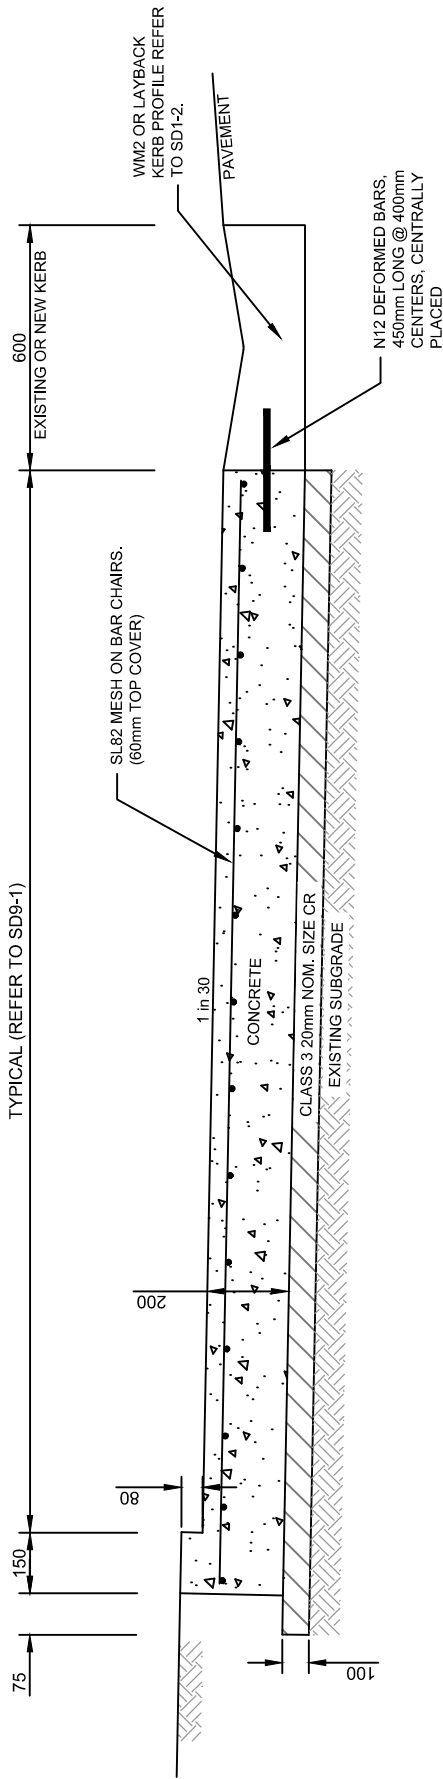

SECTION THROUGH PARKING BAY

- NOTES:
1. CONCRETE FINISH TO BE LIGHT BROOM FINISH, NEATLY TOOLED UNLESS OTHERWISE SPECIFIED.
 2. ALL BARRIER KERB IS TO BE REINSTATED WITH LAYBACK.
 3. MINIMUM CONCRETE STRENGTH OF 25MPa AT 28 DAYS.
 4. WHERE PERMISSION IS GRANTED TO USE COLOURED CONCRETE STRENGTH TO BE 32MPa.

A	2/11/15	ORIGINAL ISSUE		S.W.	S.P.
REV.	DATE	REVISION DESCRIPTION		DRN.	APPD.

GENERAL NOTES:
1. DRAWING NOT TO BE SCALED.
2. ALL MEASUREMENTS ARE IN MILLIMETRES UNLESS STATED OTHERWISE.
3. FOR UP-TO-DATE DRAWINGS PLEASE CONTACT WENTWORTH SHIRE COUNCIL (WSC) OR CHECK THE WSC WEBSITE.
4. ALL STANDARD DRAWINGS ARE TO BE USED IN CONJUNCTION WITH SD1-1 (STANDARD DRAWINGS CONDITIONS OF USE).



STANDARD DRAWINGS
CONCRETE
PARKING BAY DETAILS

DATE CREATED: 2/11/15	DRG. NO: SD11-6	REV: A
--------------------------	--------------------	-----------