



Drawing name: E:\my documents\work\0\jobs\3\WC\standards development\standard drawings\SD3-2 REV A.dwg (06 Nov. 2015)

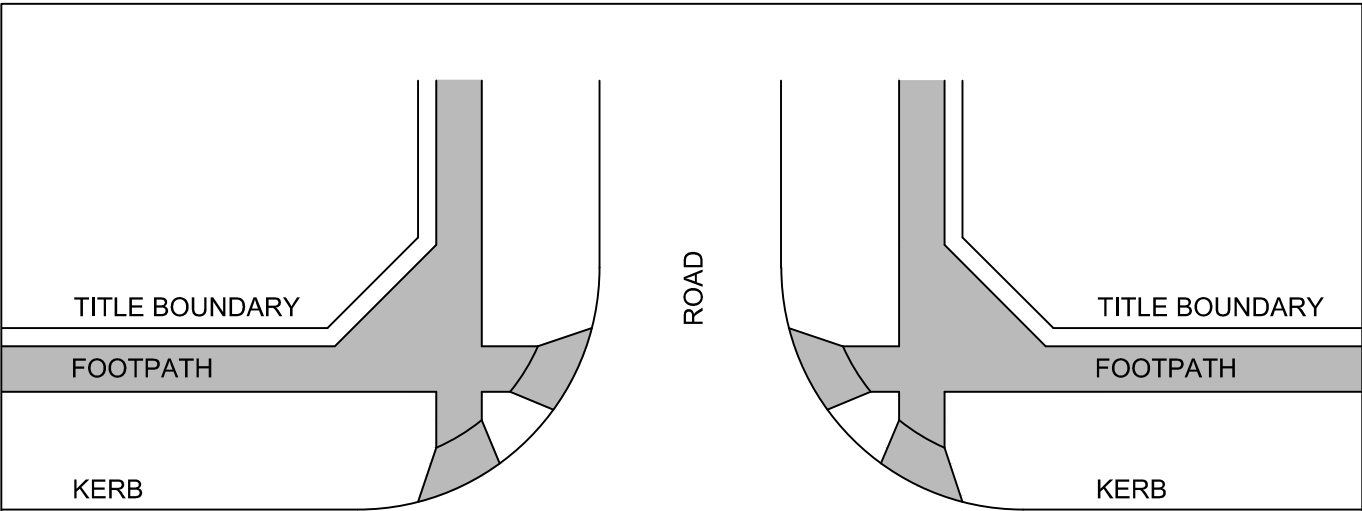

TYPICAL TWO WAY FOOTPATH LAYOUT PLAN

SCALE 1:250

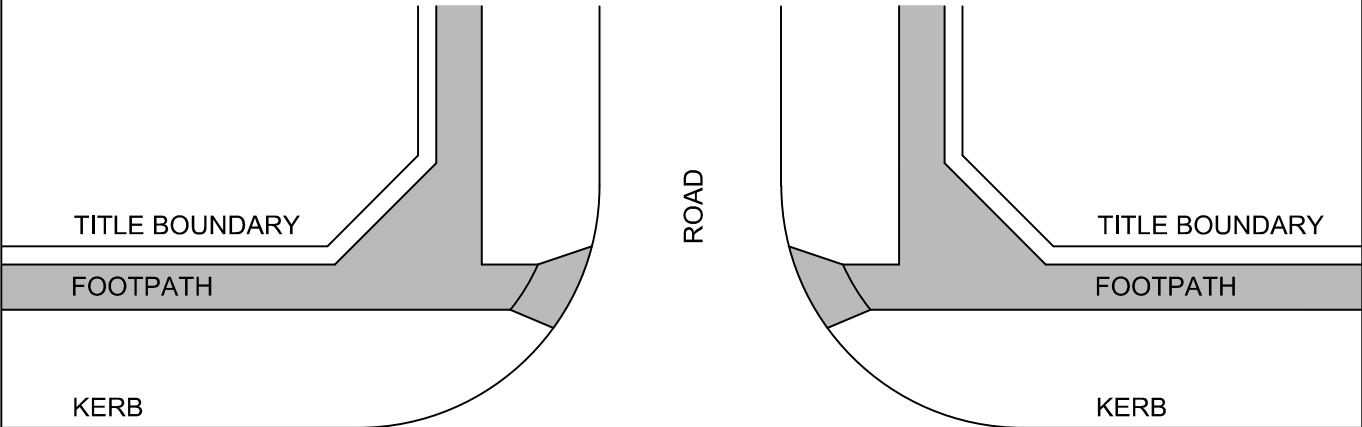

TYPICAL ONE WAY FOOTPATH LAYOUT PLAN

SCALE 1:250

NOTES :

1. FOOTPATH WIDTH AND OFFSET FROM TITLE BOUNDARY TO BE AS PER RELEVANT STANDARD DRAWING/S (SD1-2, SD2-2 OR SD2-3) OR AS APPROVED BY COUNCIL.
2. PRAM CROSSINGS TO BE AS PER SD3-1 OR AS APPROVED BY COUNCIL.

A	6/11/15	ORIGINAL ISSUE		S.W.	S.P.
REV.	DATE	REVISION DESCRIPTION		DRN.	APPD.

GENERAL NOTES:

1. DRAWING NOT TO BE SCALED.
2. ALL MEASUREMENTS ARE IN MILLIMETRES UNLESS STATED OTHERWISE.
3. FOR UP-TO-DATE DRAWINGS PLEASE CONTACT WENTWORTH SHIRE COUNCIL (WSC) OR CHECK THE WSC WEBSITE.
4. ALL STANDARD DRAWINGS ARE TO BE USED IN CONJUNCTION WITH SD1-1 (STANDARD DRAWINGS CONDITIONS OF USE).

**WENTWORTH
SHIRE COUNCIL**
WORTH THE DRIVE

STANDARD DRAWINGS

TYPICAL FOOTPATH LAYOUT
AT INTERSECTIONS

DATE CREATED:
6/11/15

DRG. NO:

SD3-2

REV:

A