



Drawing name: E:\my documents\Iwork\Jobs\3WC\standards development\standard drawings\SD6-2 REV A.dwg (04 Nov, 2015)

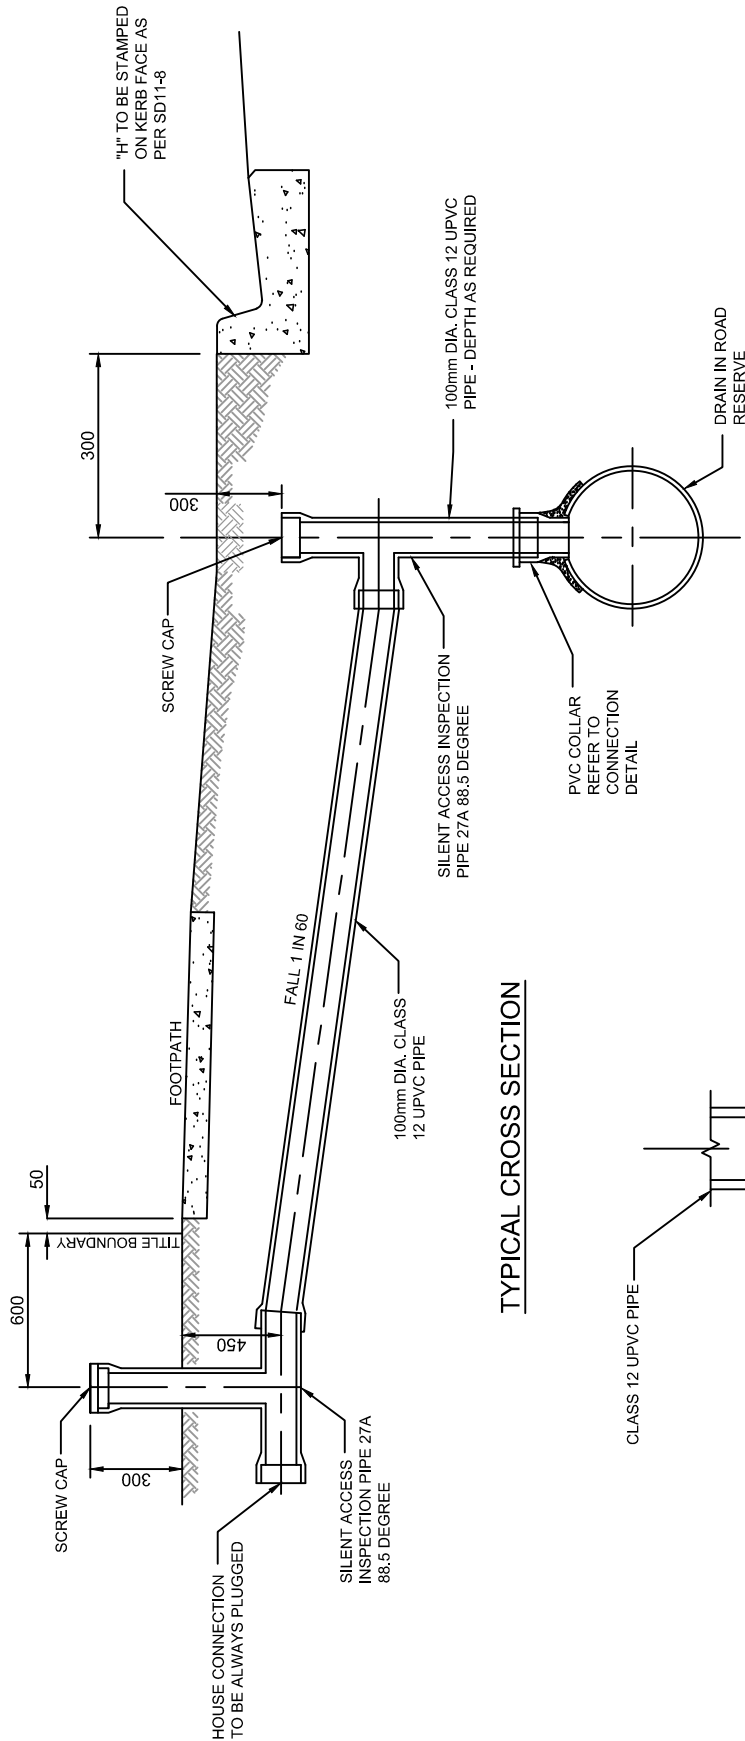

TYPICAL CROSS SECTION

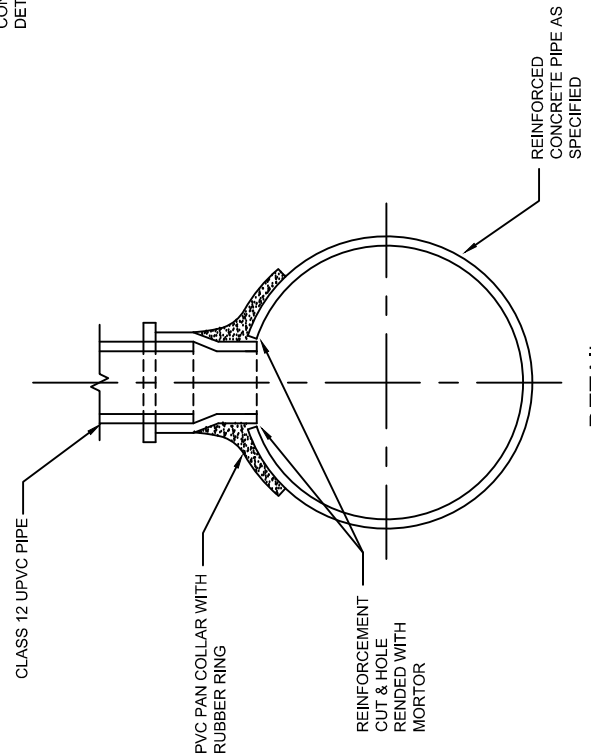

DETAIL

REV.	DATE	REVISION DESCRIPTION	DRN.	APPD.
A	28/10/15	ORIGINAL ISSUE	S.W.	S.P.

GENERAL NOTES:

- DRAWING NOT TO BE SCALED.
- ALL MEASUREMENTS ARE IN MILLIMETRES UNLESS STATED OTHERWISE.
- FOR UP-TO-DATE DRAWINGS PLEASE CONTACT WENTWORTH SHIRE COUNCIL (WSC) OR CHECK THE WSC WEBSITE.
- ALL STANDARD DRAWINGS ARE TO BE USED IN CONJUNCTION WITH SD1-1 (STANDARD DRAWINGS CONDITIONS OF USE).

**WENTWORTH
SHIRE COUNCIL**
WORTH THE DRIVE

STANDARD DRAWINGS

PROPERTY CONNECTION
TO UNDERGROUND DRAIN

DATE CREATED:
28/10/15

DRG. NO:

SD6-2

REV:
A