



A	28/10/15	ORIGINAL ISSUE	S.W.	S.P.
REV.	DATE	REVISION DESCRIPTION	DRN.	APPD.

1. DRAWING NOT TO BE SCALED.
2. ALL MEASUREMENTS ARE IN MILLIMETRES UNLESS STATED OTHERWISE.
3. FOR UP-TO-DATE DRAWINGS PLEASE CONTACT WENTWORTH SHIRE COUNCIL (WSC) OR CHECK THE WSC WEBSITE.
4. ALL STANDARD DRAWINGS ARE TO BE USED IN CONJUNCTION WITH SD1-1 (STANDARD DRAWINGS CONDITIONS OF USE).

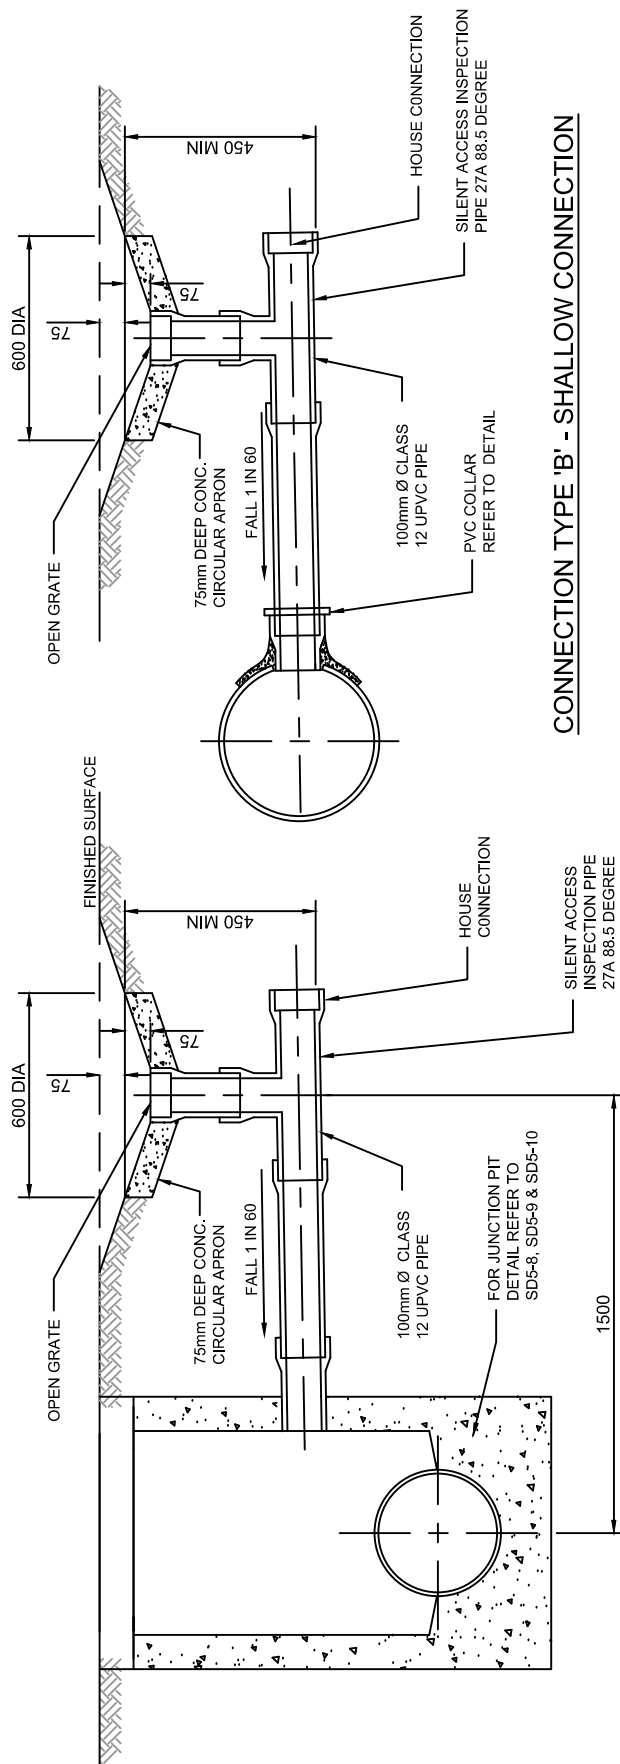

CONNECTION TYPE 'B' - SHALLOW CONNECTION

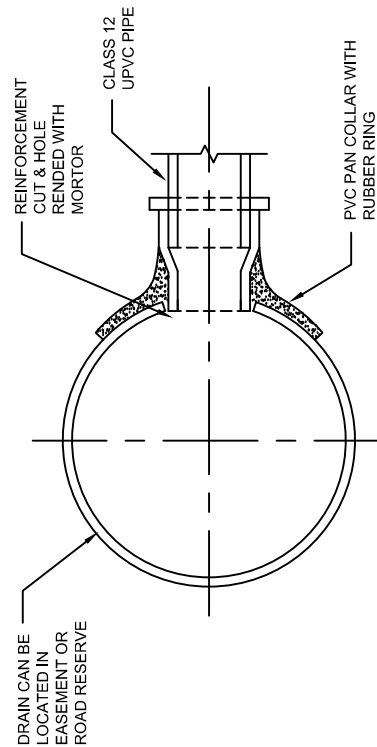

DETAIL

EASEMENT PROPERTY CONNECTION TYPES "B" AND "J" FOR SHALLOW DRAINS

DATE CREATED:
28/10/15

DRG. NO:

SD6-3

REV:	
------	--

A