




RESTRICTED
USE

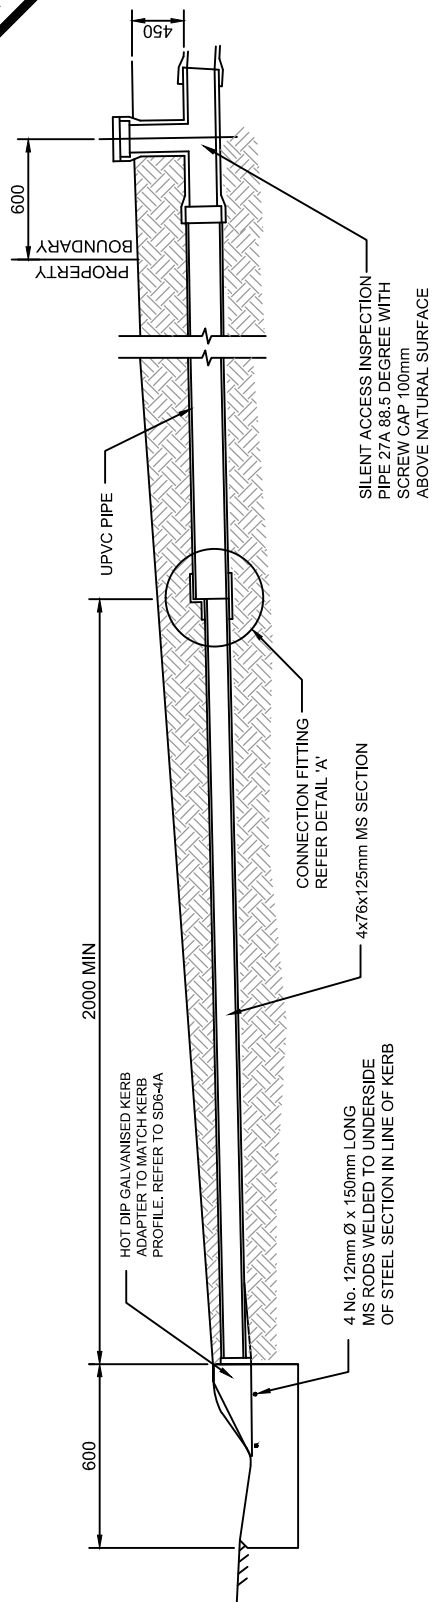

TYPICAL CROSS SECTION

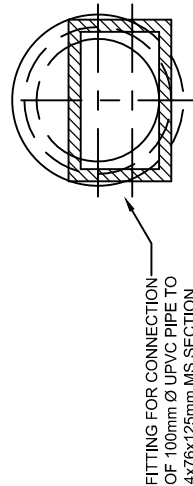

SECTION B-B

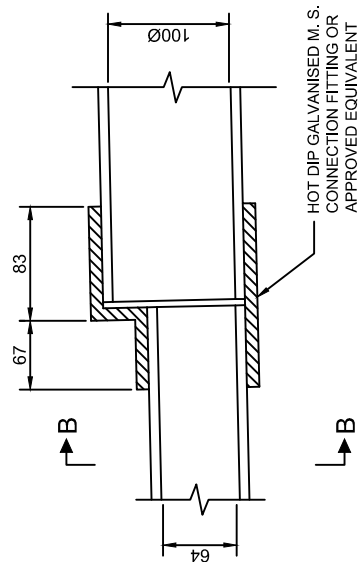

DETAIL 'A'

NOTES :

1. UPVC PIPE TO BE SEWER CLASS 12.
2. HOUSE DRAIN TO EXTEND WITH SILENT ACCESS INSPECTION PIPE 27A. FITTING TO EXTEND 600mm INTO PROPERTY BOUNDARY.
3. ALL STEEL WORKS TO BE HOT DIP GALVANISED.
4. MINIMUM CONCRETE STRENGTH OF 25MPa AT 28 DAYS.

**WENTWORTH
SHIRE COUNCIL**
WORTH THE DRIVE

STANDARD DRAWINGS

HOUSE DRAIN CONNECTION
TO KERB AND CHANNEL
IN EXISTING RESIDENTIAL AREAS

DATE CREATED:
28/10/15

DRG. NO:

SD6-4

REV:
A

REV.	DATE	REVISION DESCRIPTION	S.W.	S.P.
A	28/10/15	ORIGINAL ISSUE		

GENERAL NOTES:

1. DRAWING NOT TO BE SCALED.
2. ALL MEASUREMENTS ARE IN MILLIMETRES UNLESS STATED OTHERWISE.
3. FOR UP-TO-DATE DRAWINGS PLEASE CONTACT WENTWORTH SHIRE COUNCIL (WSC) OR CHECK THE WSC WEBSITE.
4. ALL STANDARD DRAWINGS ARE TO BE USED IN CONJUNCTION WITH SD1-1 (STANDARD DRAWINGS CONDITIONS OF USE).