


Drawing name: E:\my documents\work\03\standards development\standard drawings\SD6-5 RESTRICTED REV A.dwg (04 Nov, 2015)

**RESTRICTED
USE**

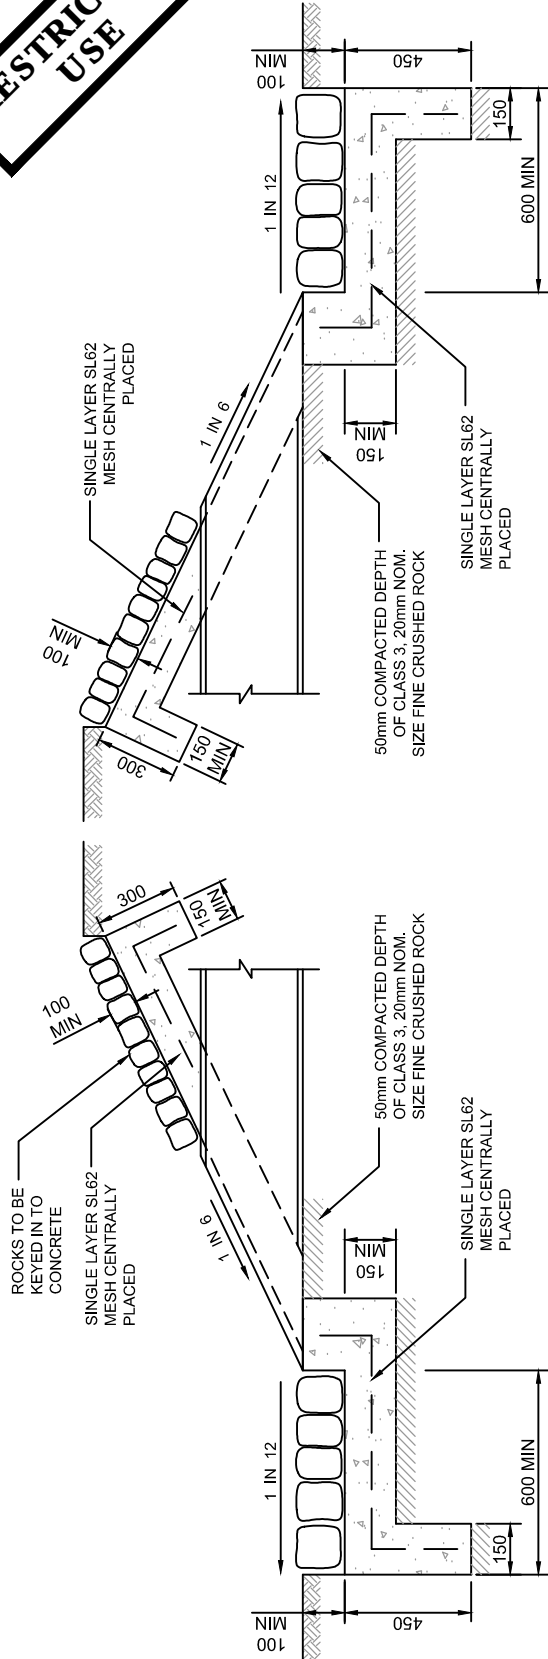


INLET SECTION

OUTLET SECTION

NOTES:

1. TO BE USED IN WETLANDS AND NOT IN TRAFFICED AREAS.
2. ROCKS TO BE SOUND FIELD STONE, DENSE AND RESISTANT TO WEATHERING.
3. UNLESS USED FOR FILLING IN, ROCKS TO WEIGH BETWEEN 20 AND 70KG WITH 60% WEIGHING AT LEAST 40KG.
4. CEMENT MORTAR, CONSISTING OF 1 PART CEMENT & 3 PARTS CLEAN FINE SAND, MIXED TO A STIFF CONSISTENCY & USED WITHIN 1/2 HOUR OF MIXING.
5. FINISH TO BE SUCH THAT LATERAL FACE OF ROCK WORK TO NOT VARY GREATER THAN 50mm.
6. MINIMUM CONCRETE STRENGTH OF 25MPa AT 28 DAYS.

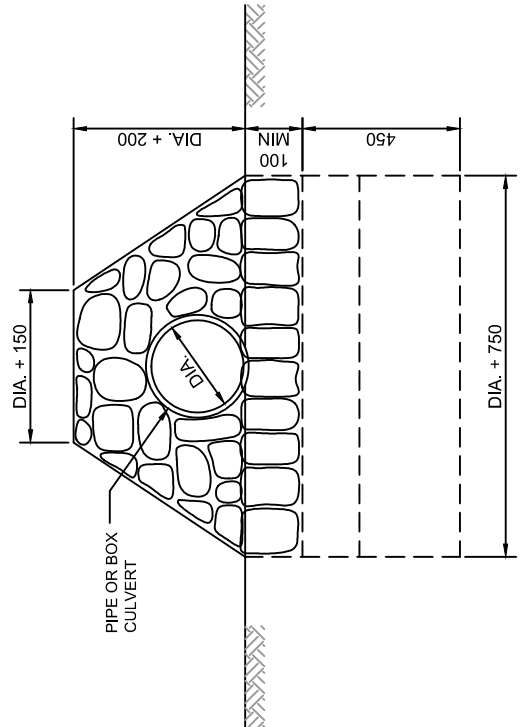

END ELEVATION INLET AND OUTLET

REV.	DATE	REVISION DESCRIPTION	DRN.	APPD.
A	28/10/15	ORIGINAL ISSUE	S.W.	S.P.

GENERAL NOTES:

1. DRAWING NOT TO BE SCALED.
2. ALL MEASUREMENTS ARE IN MILLIMETRES UNLESS STATED OTHERWISE.
3. FOR UP-TO-DATE DRAWINGS PLEASE CONTACT WENTWORTH SHIRE COUNCIL (WSC) OR CHECK THE WSC WEBSITE.
4. ALL STANDARD DRAWINGS ARE TO BE USED IN CONJUNCTION WITH SD1-1 (STANDARD DRAWINGS CONDITIONS OF USE).

**WENTWORTH
SHIRE COUNCIL**
WORTH THE DRIVE

STANDARD DRAWINGS

**GROUTED MASONRY ENDWALL
FOR WETLAND USE ONLY**

DATE CREATED:
28/10/15

DRG. NO:

SD6-5

REV:

A