




Darling Street Footpath Upgrade

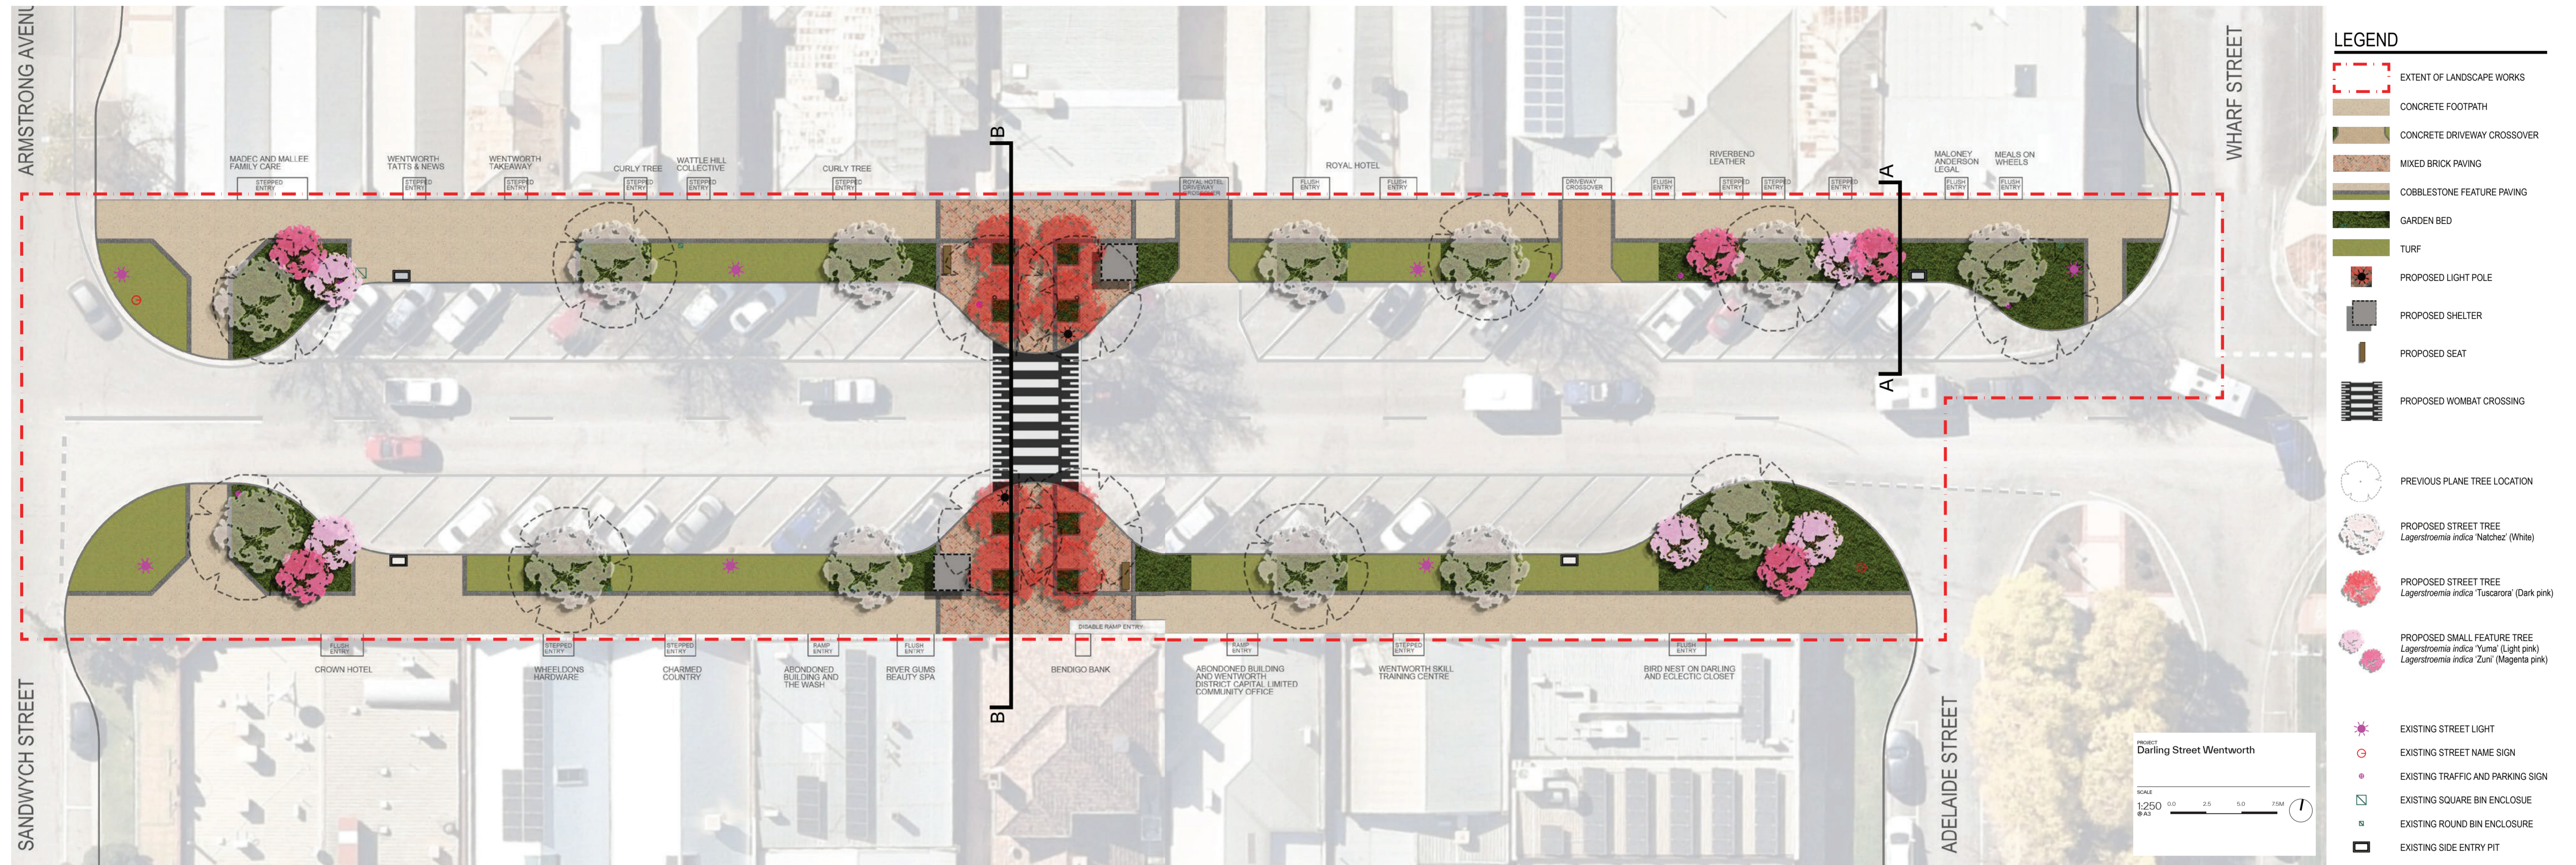

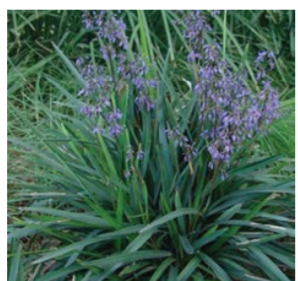

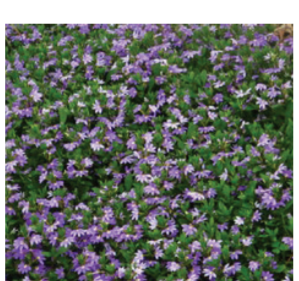

SHRUBS AND GROUNDCOVERS

<p>SHRUBS</p>  <p><i>Westringia fruticosa</i> 'Grey box' Native Rosemary H: 0.3-0.45m W: 0.3-0.45m</p>	<p>GRASSES</p>  <p><i>Lomandra longifolia</i> Mat Rush H: 0.5-0.6m W: 0.5-0.6m</p>	<p>GROUNDCOVERS</p>  <p><i>Dianella caerulea</i> 'Little Jess' Flax Lily H: 0.4-0.5m W: 0.4-0.5m</p>	 <p><i>Scaevola albida</i> 'Mauve cluster' Fan Flower H: 0.1-0.2m W: 1-2m</p>	 <p><i>Myoporum parvifolium</i> Creeping Boobialla H: 0.3m W: 3m</p>
--	--	--	--	---

LANDSCAPE SELECTIONS

<p>FOOTPATH</p>  <p>Exposed concrete paving</p>	 <p>Mixed brick paving</p>	 <p>Cobblestones paving</p>	<p>DIVERWAY CROSSOVER</p>  <p>Exposed concrete paving</p>	<p>WOMBAT CROSSING</p>  <p>Concrete wombat crossing</p>	<p>SHELTER</p>  <p>Canisover shelter</p>
--	---	--	---	---	--

TREES


<p>STREET TREE</p>  <p><i>Lagerstroemia indica</i> 'Natchez' Natchez Crepe Myrtle (White) 8m (H) x 6m (W)</p>	<p>FEATURE TREE (WOMBAT CROSSING)</p>  <p><i>Lagerstroemia indica</i> 'Tuscarora' Tuscarora Crepe Myrtle (Dark pink) 5m (H) x 5m (W)</p>	<p>MIXED GROUP</p>  <p><i>Lagerstroemia indica</i> 'Yuma' Yuma Crepe Myrtle (Light pink) 3m (H) x 3m (W)</p>	 <p><i>Lagerstroemia indica</i> 'Zuni' Zuni Crepe Myrtle (Magenta pink) 2m (H) x 2m (W)</p>
---	--	--	--

Darling Street Footpath Upgrade

Wentworth Shire Council has been successful in obtaining funding through Resources for Regions Round 9, for the replacement of footpaths in the Wentworth shopping precinct.

This area has been identified as a priority upgrade, due to root systems of trees in Darling Street causing the footpath to become a safety hazard for pedestrians.

SECTION A-A 1:100 @A3

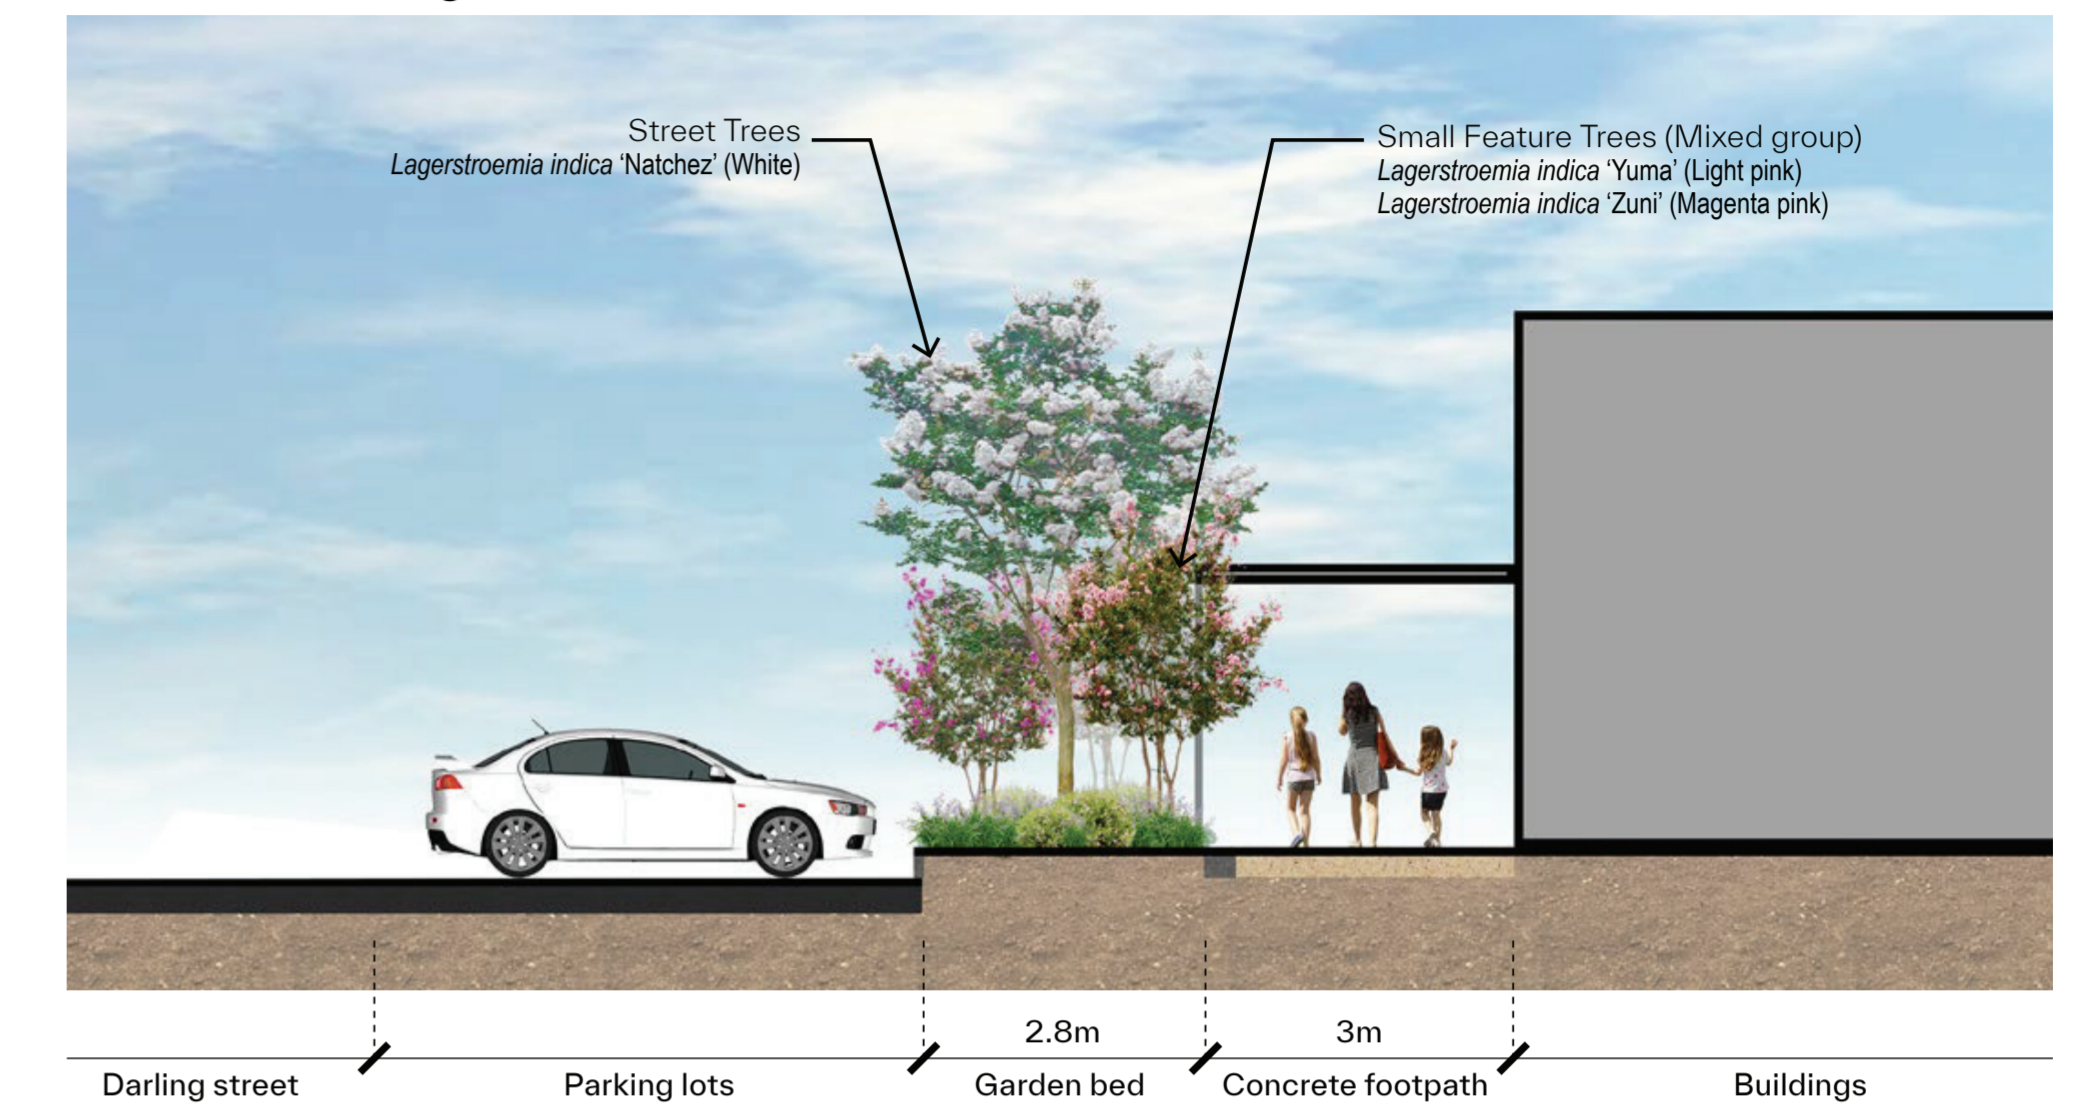

SECTION B-B 1:100 @A3

