


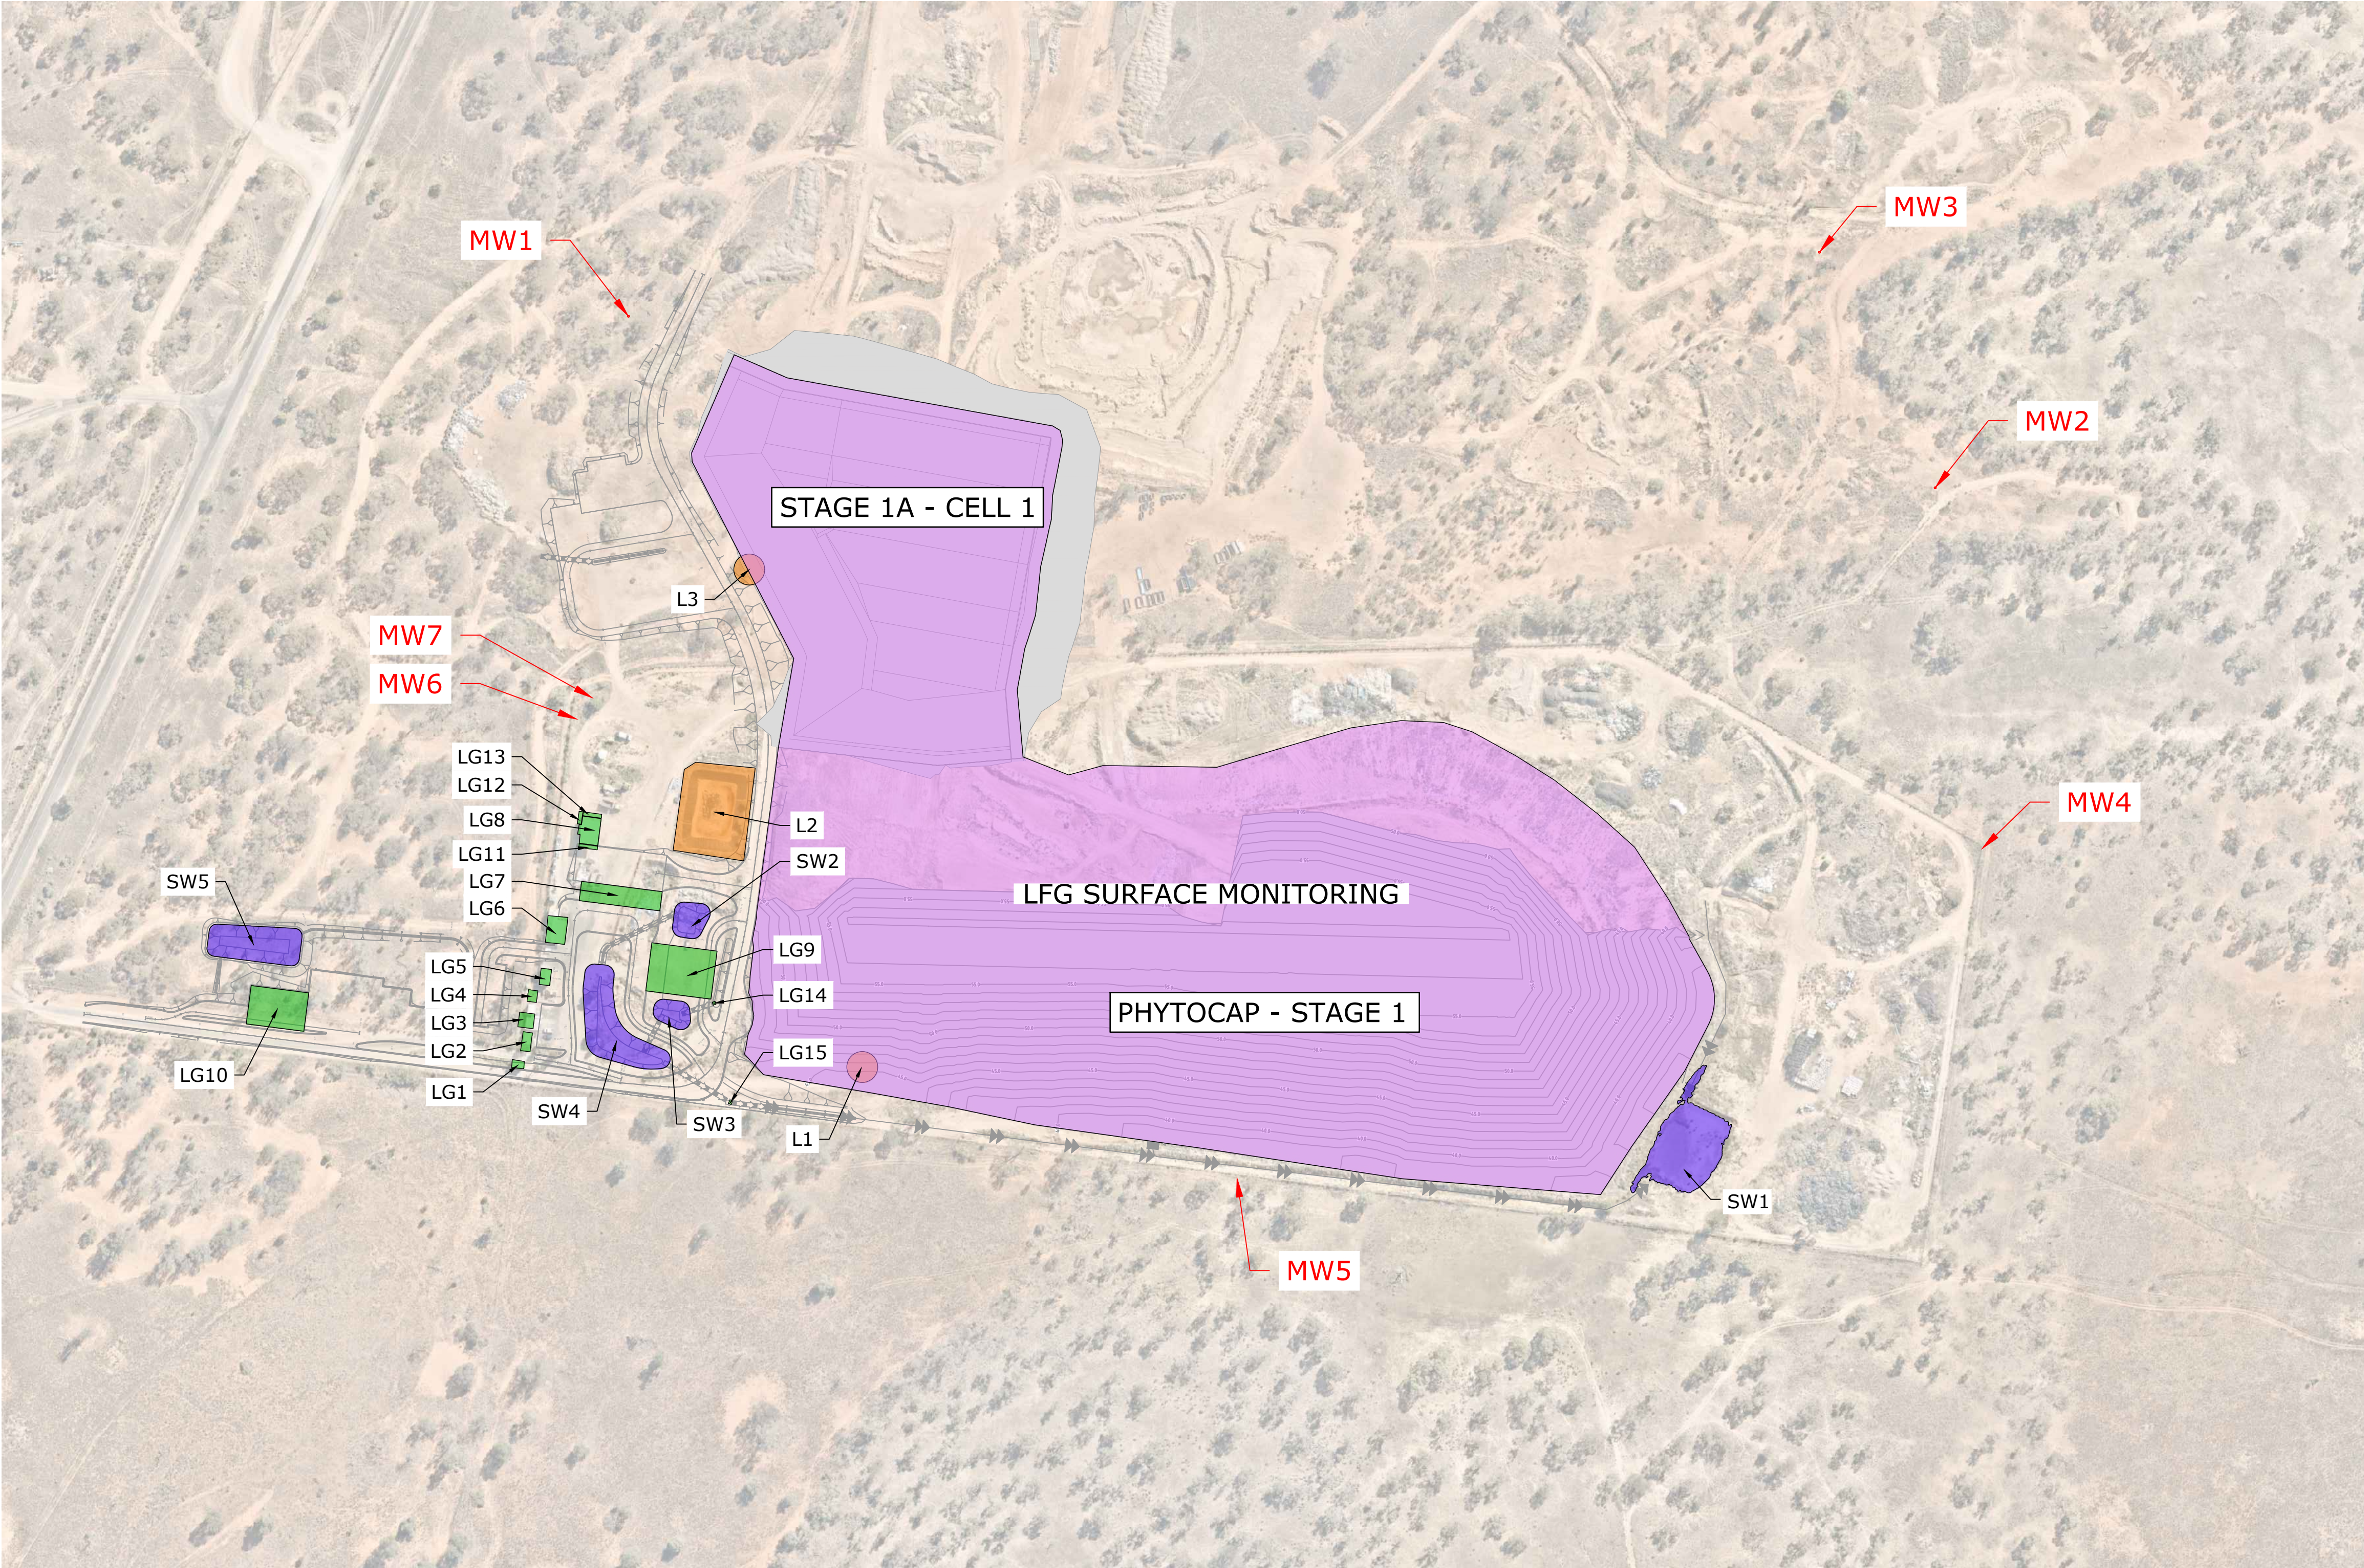

LEGEND

- LEACHATE MONITORING LOCATION
- STORMWATER MONITORING LOCATION
- ENCLOSED STRUCTURE LANDFILL GAS MONITORING LOCATION (BUILDINGS AND SERVICES)
- SURFACE EMISSIONS LANDFILL GAS MONITORING LOCATION (CAPPED LANDFILL)
- GROUNDWATER MONITORING LOCATION

NOTES:

- SITE MONITORING TO BE UNDERTAKEN IN ACCORDANCE WITH THE REQUIREMENTS SET OUT IN THE LANDFILL ENVIRONMENTAL MANAGEMENT PLAN.
- LANDFILL GAS SURFACE MONITORING TO BE UNDERTAKEN WHERE 300mm OR GREATER COVER SOIL IS PLACED OVER WASTE.

L1: CELL 1 LEACHATE SUMP
L2: LEACHATE POND
L3: S1A CELL 1 LEACHATE SUMP

LG1: WEIGHBRIDGE
LG2: OFFICE 1
LG3: OFFICE 2
LG4: TOILET
LG5: FORKLIFT SHED
LG6: CRC
LG7: RESOURCE RECOVERY SHED
LG8: WORKSHOP
LG9: RESIDUAL DROP OFF
LG10: FRONT END RECYCLING FACILITY
LG11: SHIPPING CONTAINER SOUTH
LG12: SHIPPING CONTAINER WEST
LG13: SHIPPING CONTAINER NORTH
LG14: DRAINAGE PIT NORTH
LG15: DRAINAGE PIT SOUTH


THIS DRAWING IS TO BE VIEWED IN COLOUR AS SOME FEATURES / SYMBOLS ARE DIFFERENTIATED BY COLOUR. DRAWING NOT TO BE RELIED ON IF PRINTED IN GREYSKALE.

SHEET SIZE
A1

0 20 40 80 120
1 : 2,000m (A1) - 1 : 4,000m (A3)

100mm ON ORIGINAL DRAWING - DO NOT SCALE DRAWING

				COORDS: GDA2020 MGA ZONE 54	
				DATUM: ALL LEVELS TO A.H.D.	
				SCALE: 1:2000	
				SURVEYED:NA	
				SURVEY DATE:NA	
B	LABELS ADDED	03.04.25	SS	DC	APPROVED / PROJECT LEADER
A	PRELIMINARY ISSUE	18.03.25	SS	DC	ANDREW SEATON-STEWART
REV	AMENDMENT / REASON FOR ISSUE	DATE	DES.	DWN.	

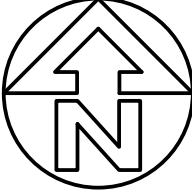

PUBLIC UTILITIES:
THE SERVICES SHOWN ARE DERIVED FROM PLANS OBTAINED FROM THE RELEVANT SERVICE AUTHORITIES. IT IS THE RESPONSIBILITY OF THE CONTRACTOR TO ARRANGE WITH THE RELEVANT SERVICE AUTHORITIES FOR CONFIRMATION OF SERVICES AND THEIR LOCATION BEFORE EXCAVATION WORK COMMENCES.



tonkin.com.au

NOT FOR CONSTRUCTION

WENTWORTH SHIRE COUNCIL
BURONGA LANDFILL EXPANSION
SITE MONITORING PLAN

FILENAME:	PROJECT NUMBER	DRAWING NUMBER	REVISION
240929 MONITORING PLAN.DWG	240929	SK007	B